


# 仲崎邸

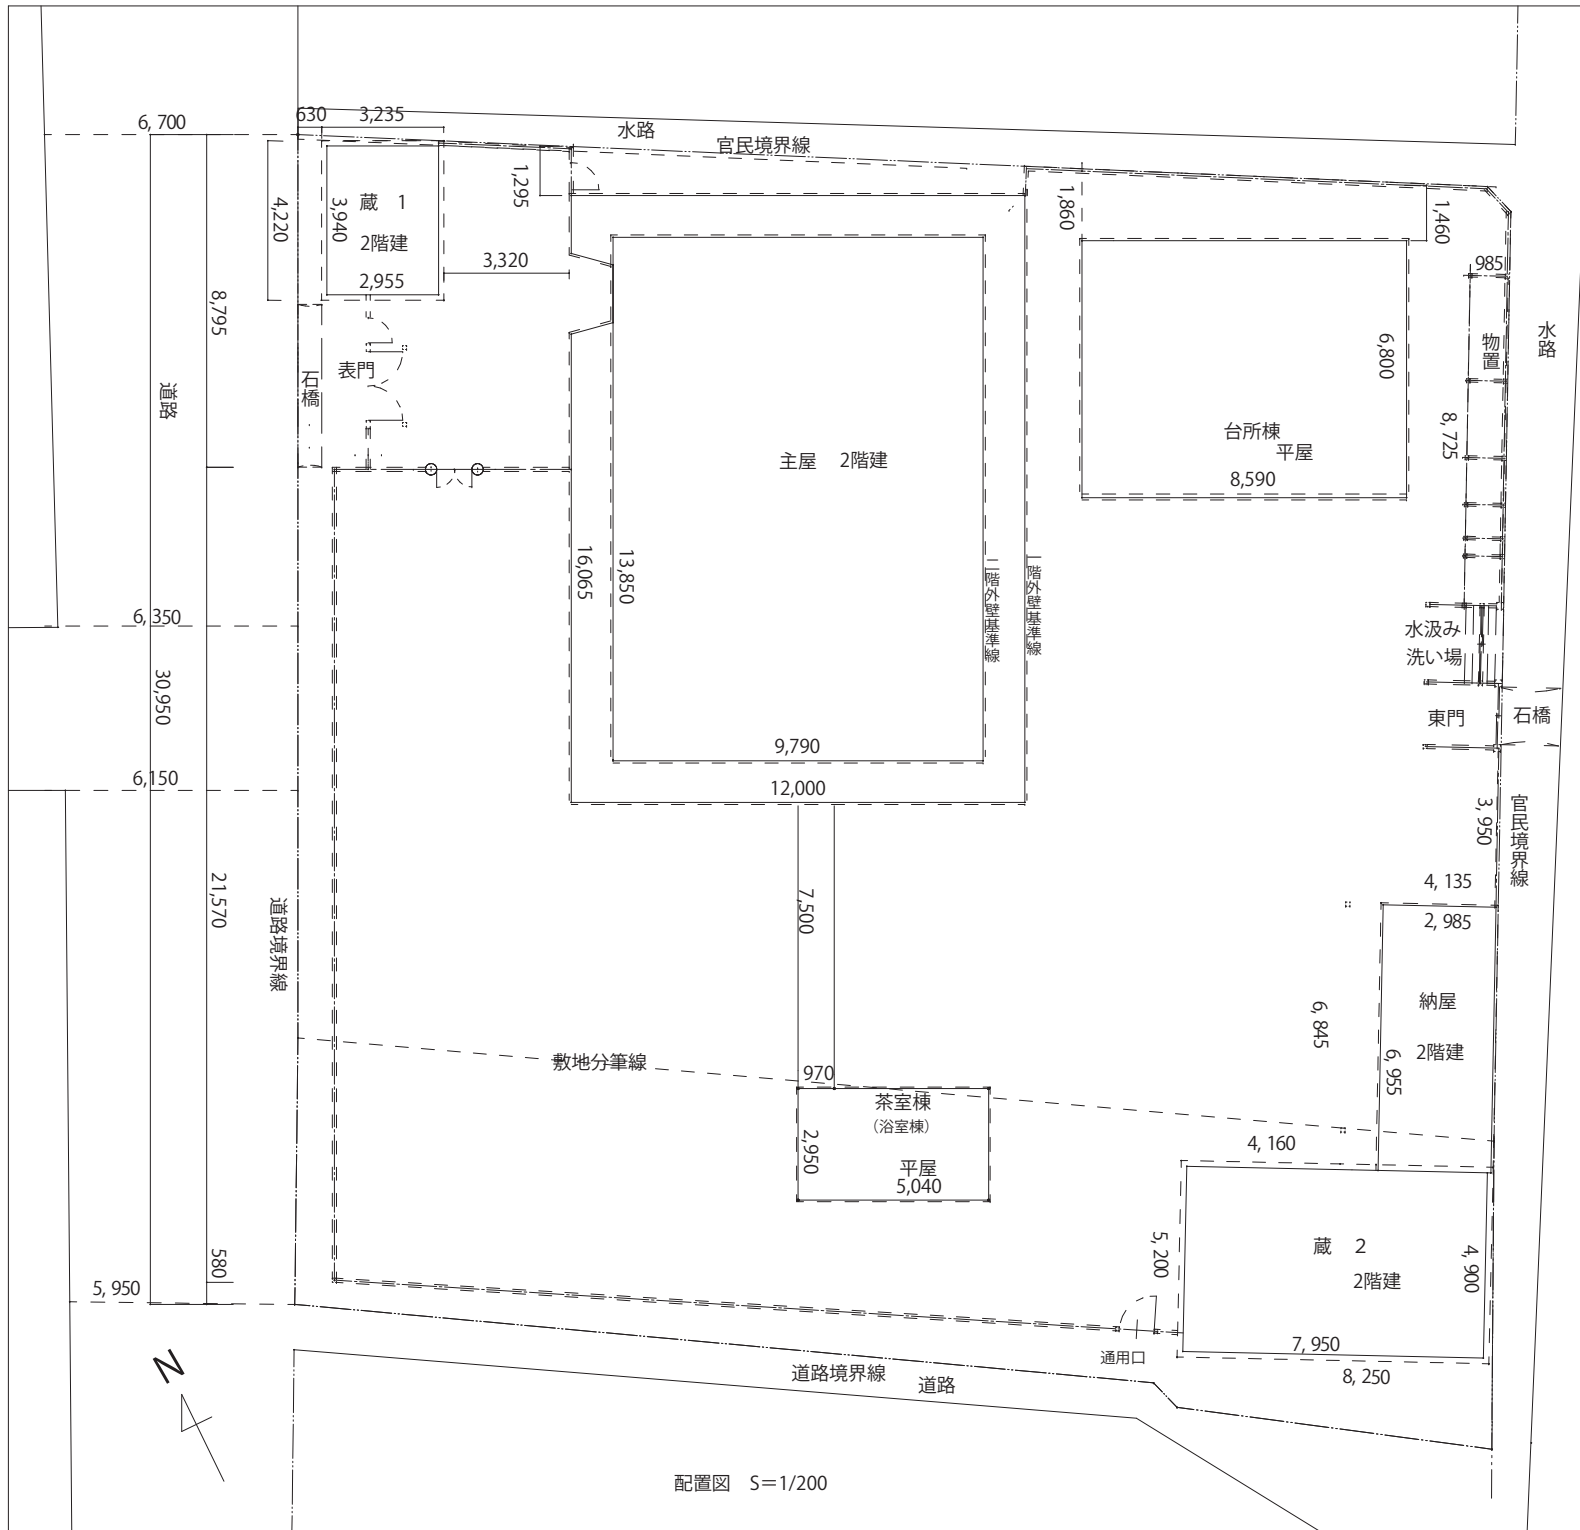

配置図 S=1/200